



PRODUCED BY AN AUTODESK EDUCATIONAL PRODUCT


PRODUCED BY AN AUTODESK EDUCATIONAL PRODUCT

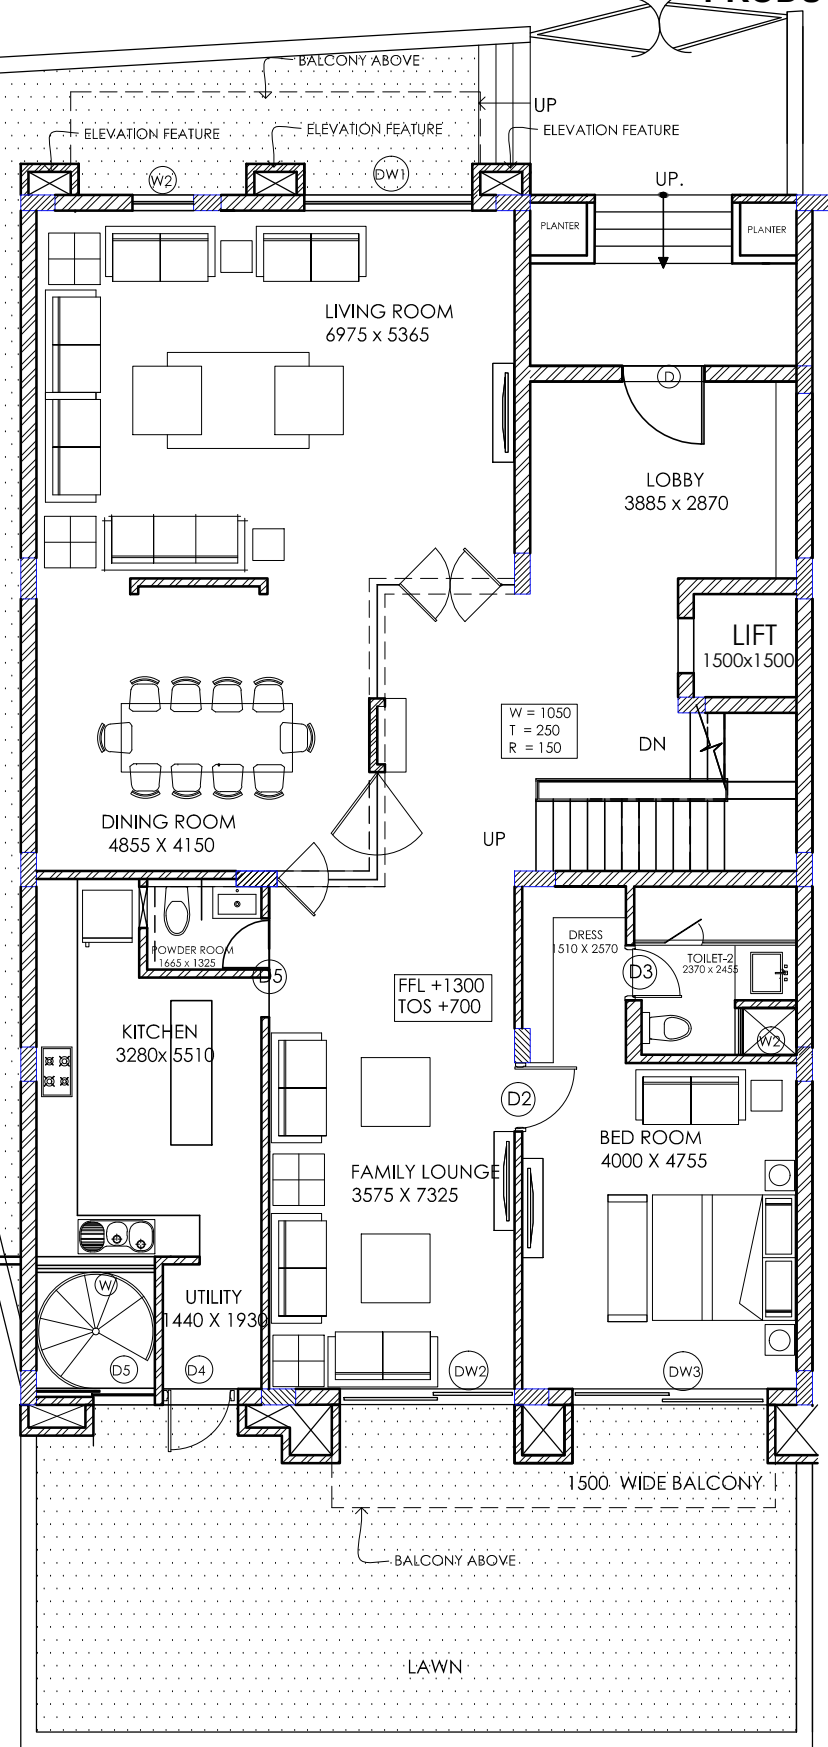

GROUND FLOOR PLAN

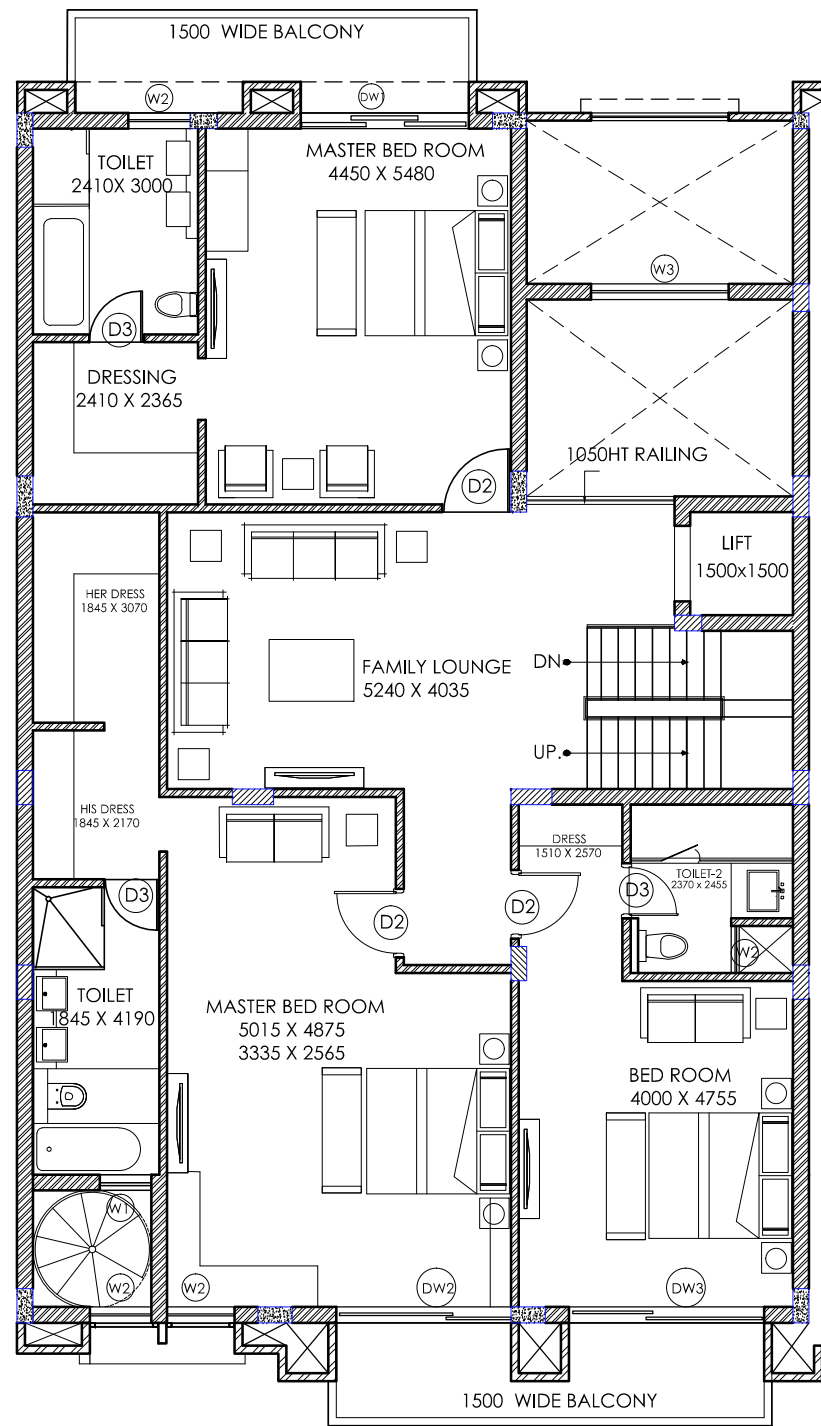

FIRST FLOOR PLAN

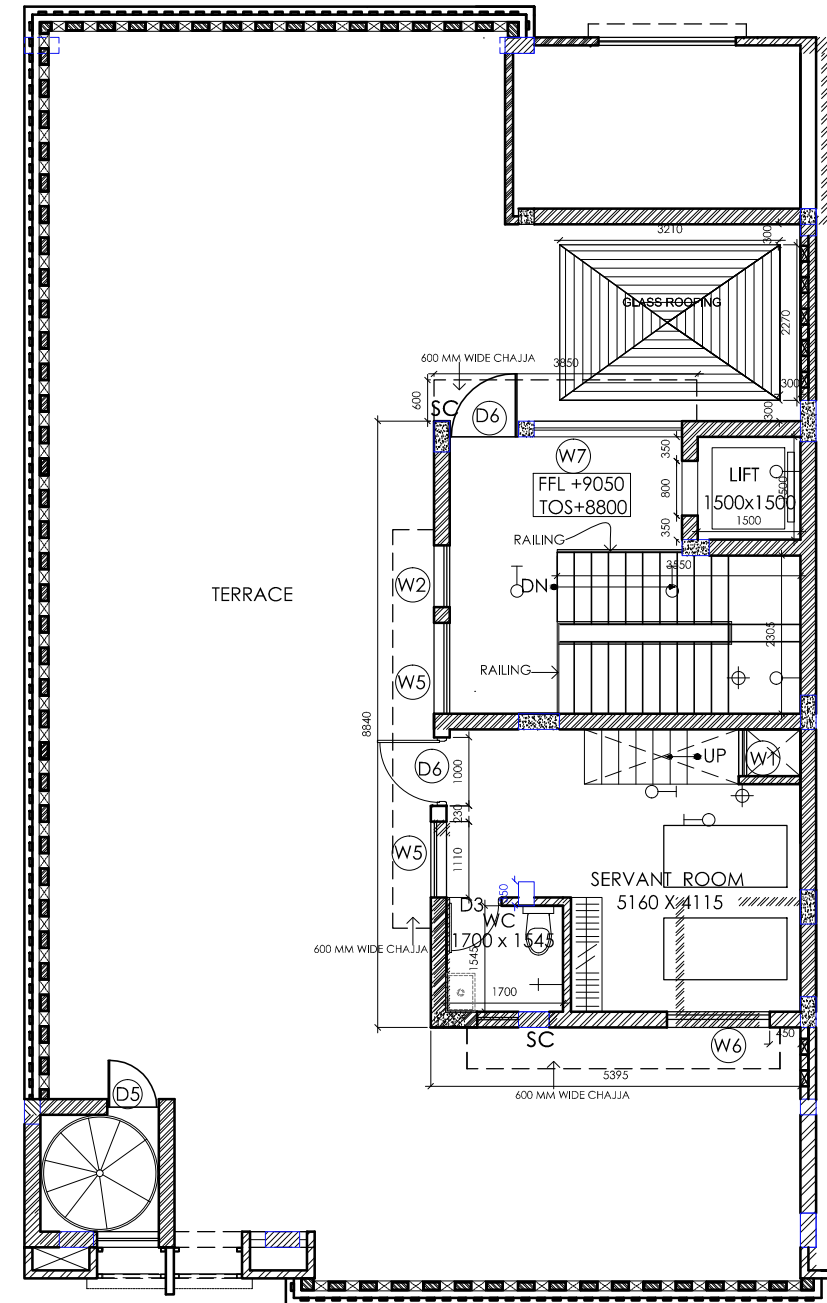

2ND FLOOR PLAN

NOTE:-PLAN IS TENTATIVE FOR INDICATED VILLAS WHICH IS SUBJECT TO CHANGE AS PER THE REQUIREMENT OF AUTHORITY OR DUE TO DESIGN CONSTRAINT. THE VILLAS BOUNDARY SHOWN MAY BE VARY VILLA TO VILLA

<p>ATS TOWNSHIP PVT. LTD.</p>	<p>PROJECT:</p> <p><b>ONE HAMLET</b> (SECTOR - 104, NOIDA)</p>	<p>SCALE: N.T.S.</p>	<p>DATE:</p>
	<p>PRODUCED BY AN AUTODESK EDUCATIONAL PRODUCT</p>	<p>TYPE / FLOOR:</p> <p>VILLAS-6,7,8 FLOOR PLAN</p>	