

13215


13215

5700
3755
3175
3175
4985
2090
6150
5600

V10 V11 V12 V13 V14 V15 V16 V17 V18 V19 V20

PLAZA FACING
LINE OF EXTERNAL GLAZING

H12
H13
H14
H15
H16
H17
H18
H19
H20

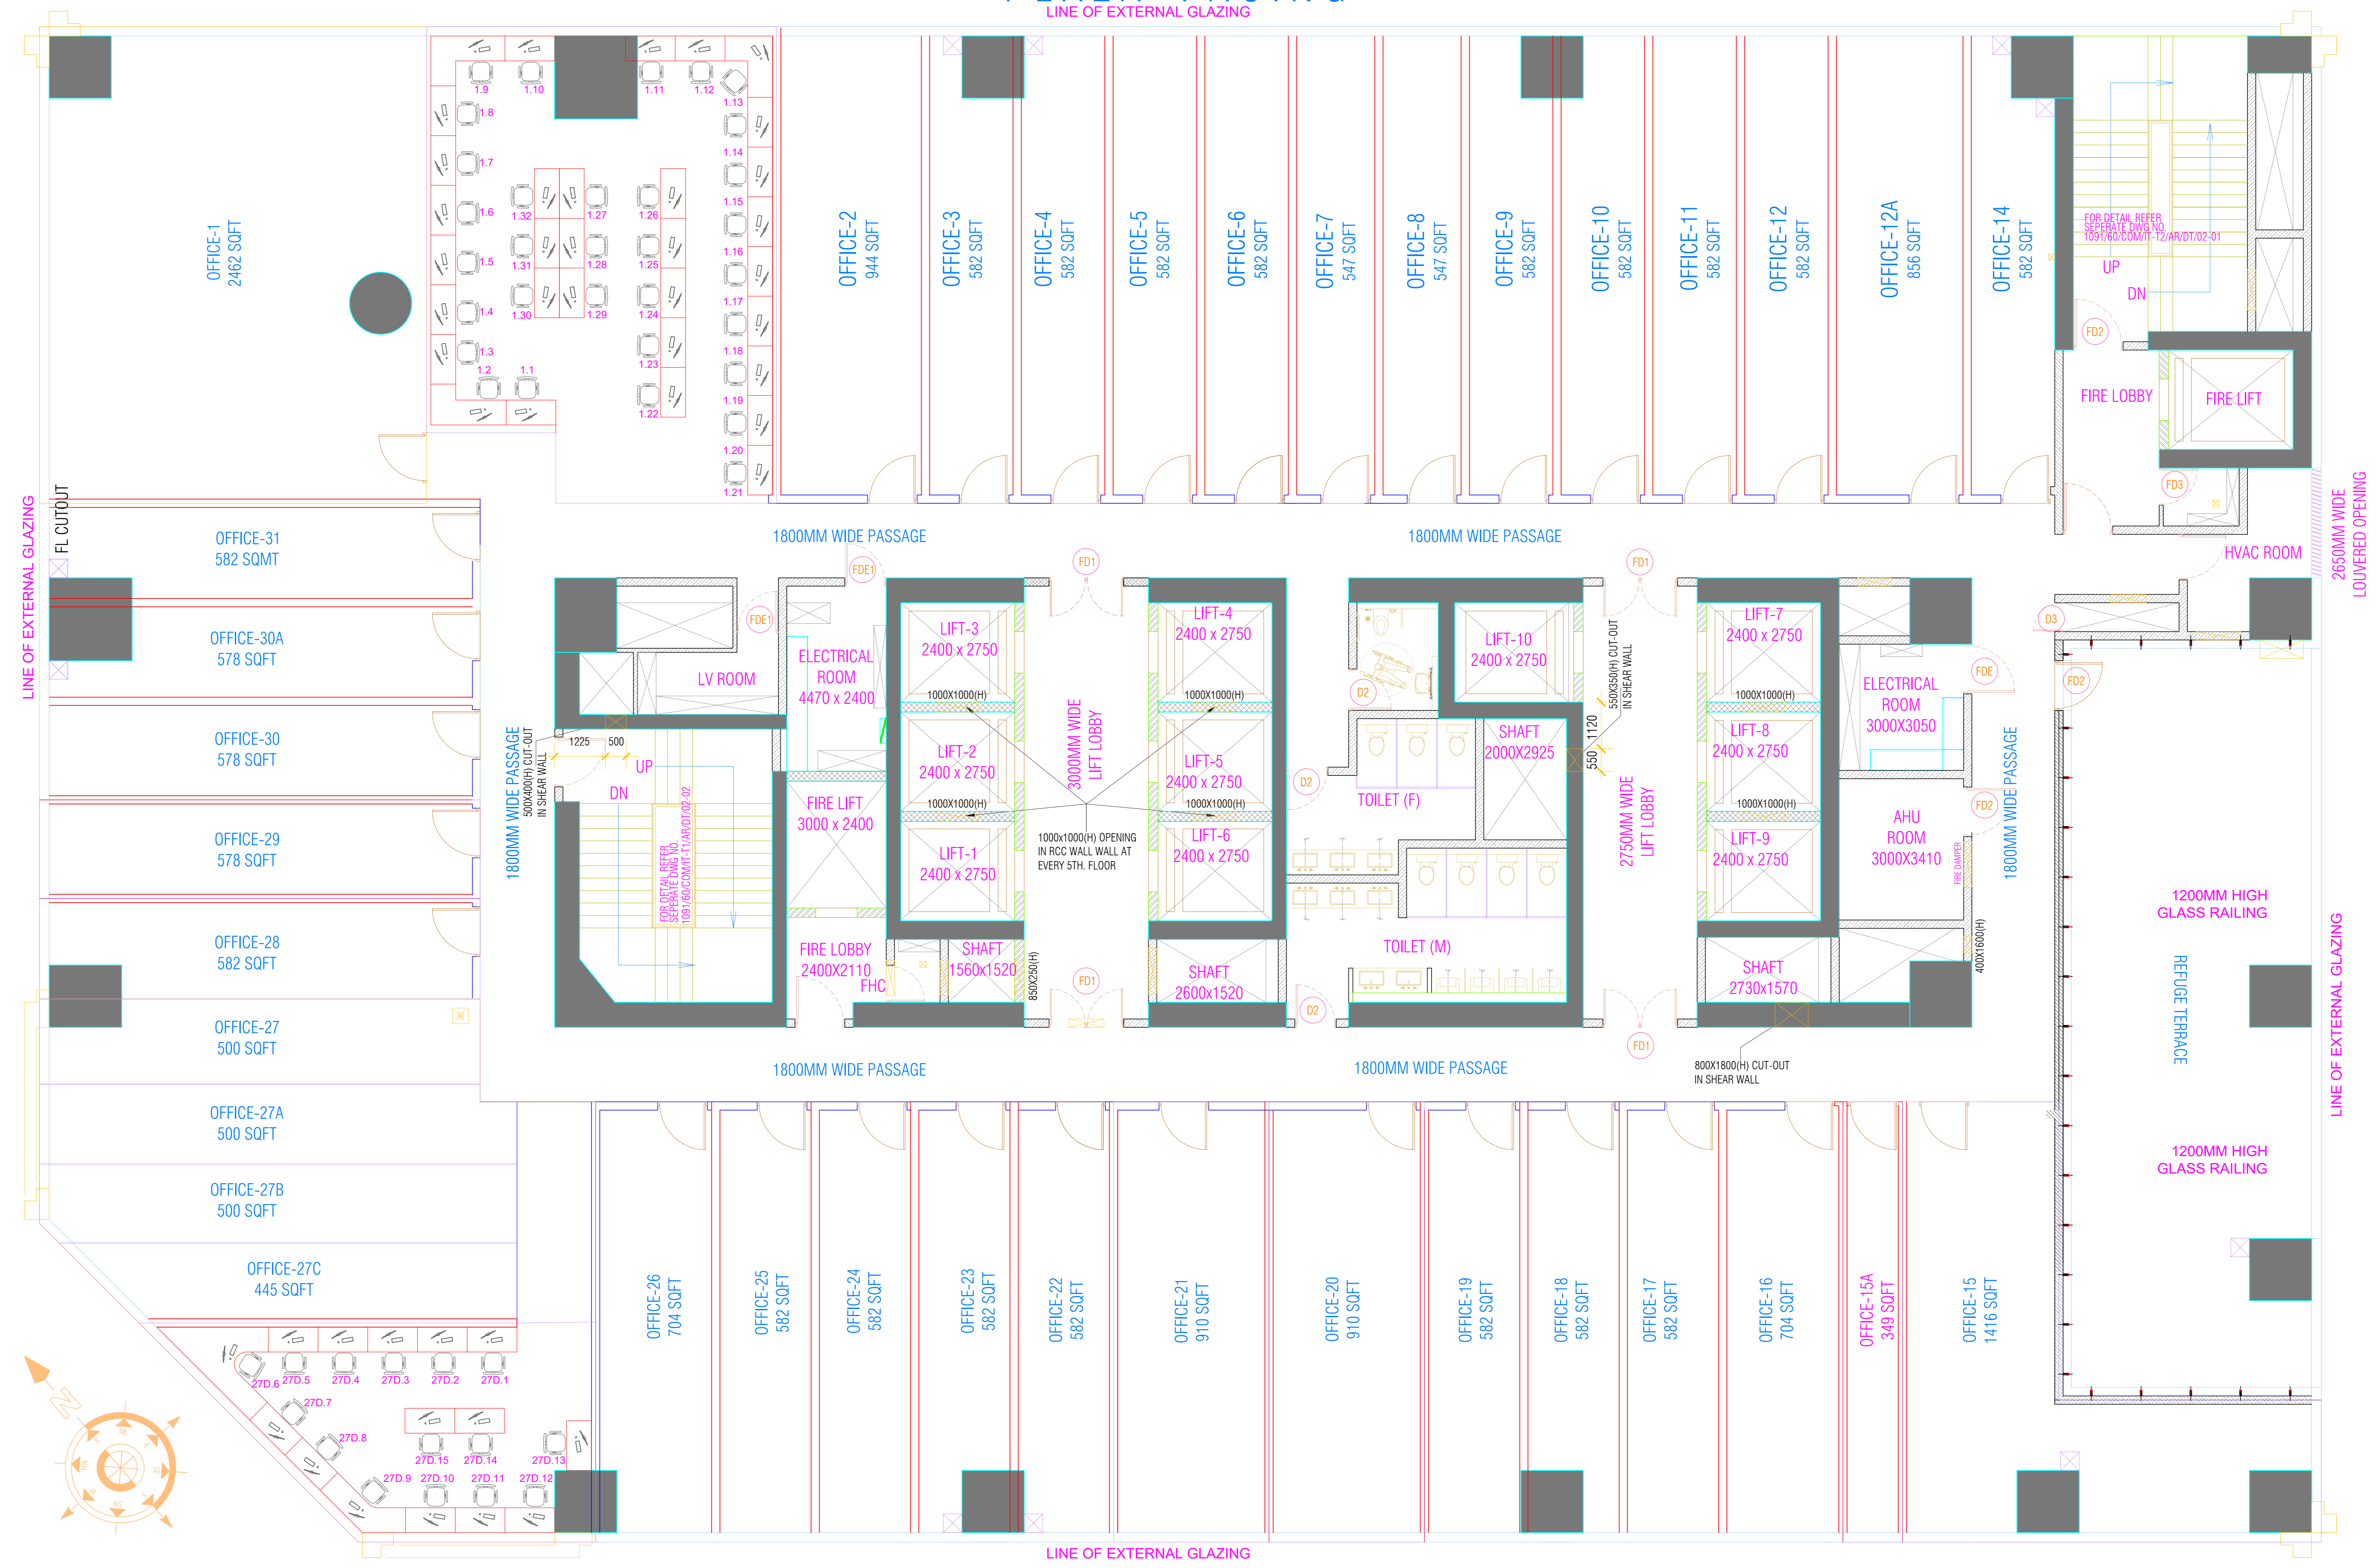

(TOWER-B , -10 TH REFUGE FLOORS PLAN)

ROAD FACING